


FIRST FLOOR

SCALE: 1/2" = 1'

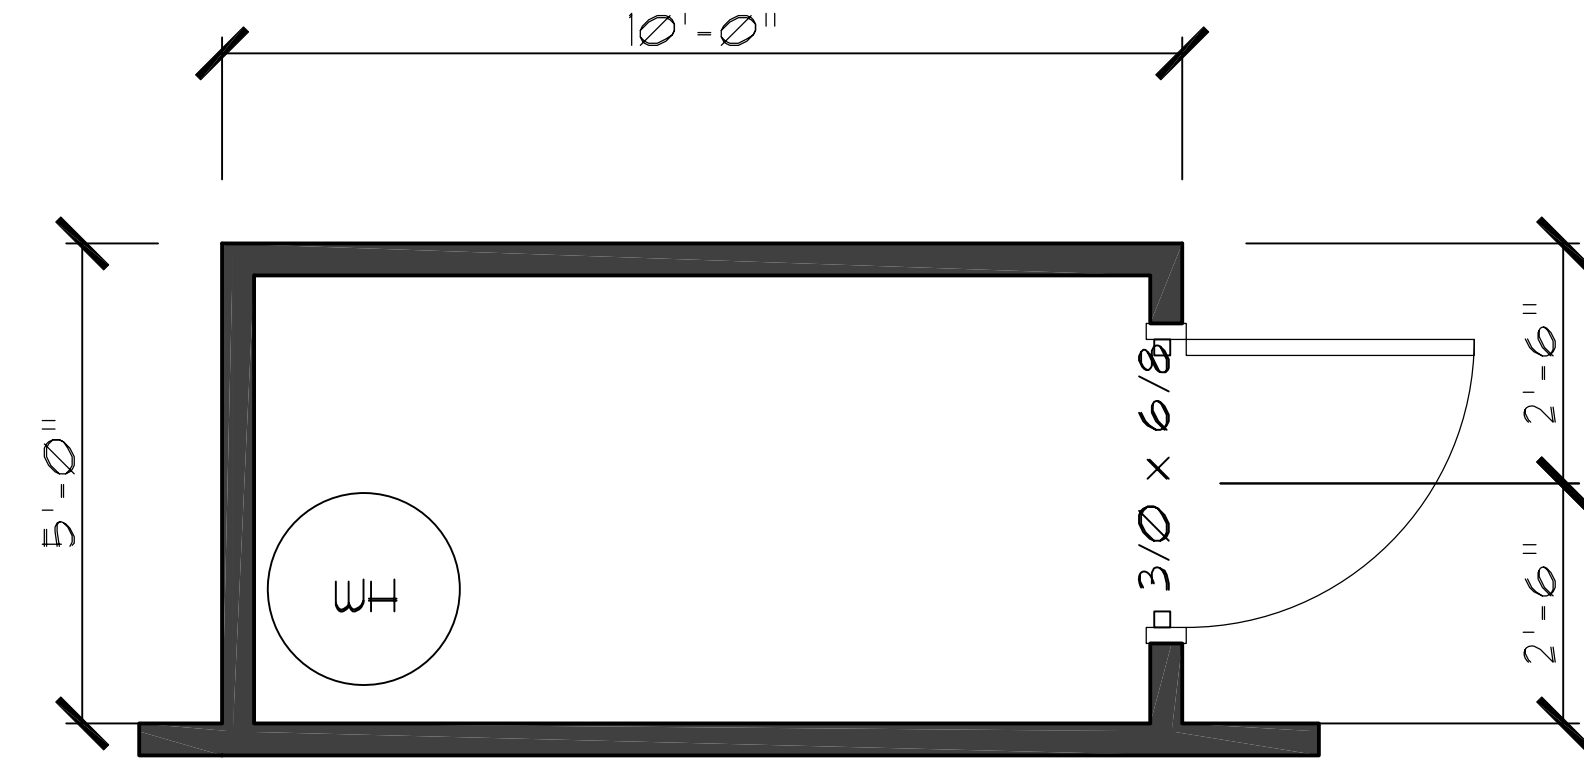


OPT. STORAGE

SCALE: 1/2" = 1'

| | |
|------------------------|-------------|
| FLOOR AREA: | |
| FIRST FLOOR HTD. = | 742 |
| SECOND FLOOR HTD. = | 742 |
| TOTAL SQ. FT. = | 1484 |
| | |
| UNHEATED SQ. FT. = | 177 |

| REVISIONS | DATE | BY | DESCRIPTION |
|-----------|------|-----------------------------|-------------|
| 04/20/09 | JES | 0991-14589R-Original | |
| 04/20/09 | JES | 0991-14589R-Client-Revision | |

| | |
|-------------|-------------|
| PROJECT NO: | 1031-1239/P |
| DATE: | 11/14/2010 |
| DRAWN BY: | JES |
| CHECKED BY: | WCP |

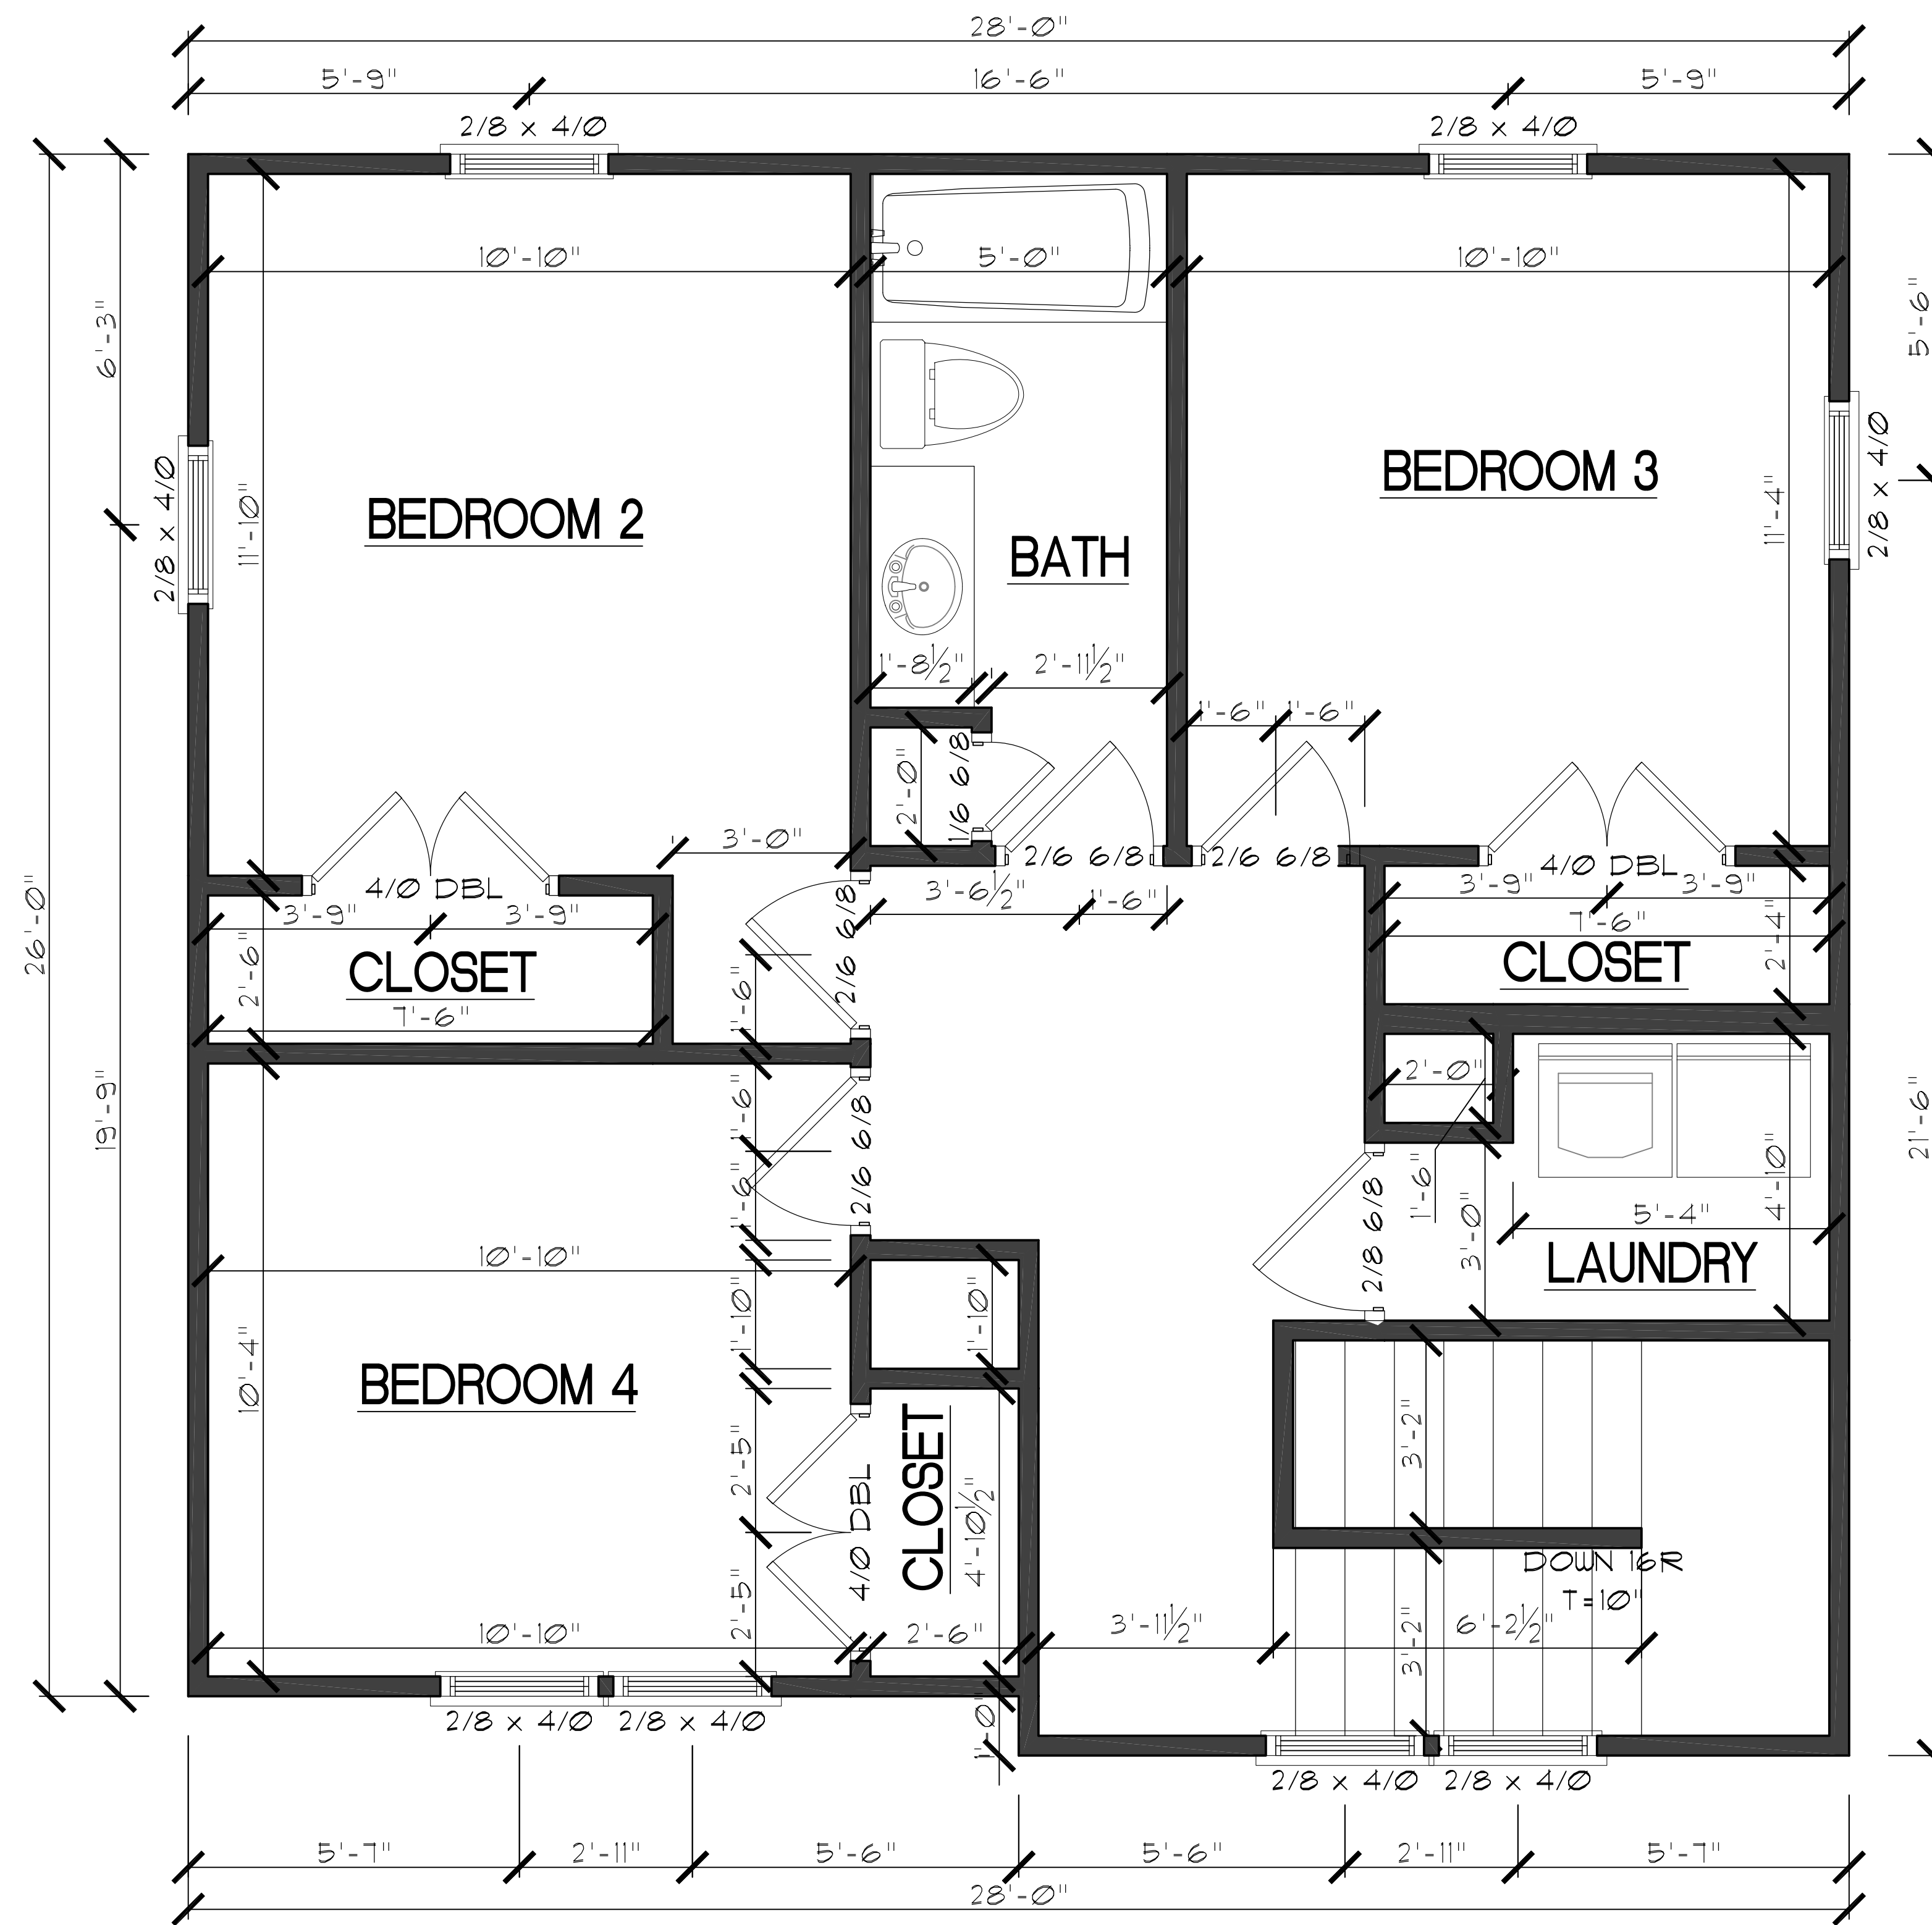

SECOND FLOOR

SCALE: 1/2" = 1'

Habitat for Humanity
Savannah
Second Floor Plan

SHEET NUMBER

A5

OF SHEETS

| REVISIONS | DATE | BY | DESCRIPTION |
|-----------|------------|-----|-----------------------------|
| | 06/26/09 | JES | 0991-14589R-Original |
| | 04/12/10 | JES | 0991-14589R-Client-Revision |
| | 04/12/2010 | JES | 0991-14589R-Client-Revision |

| | |
|-------------|-------------|
| PROJECT NO: | 1031-12391P |
| DATE: | 7/14/2010 |
| DRAWN BY: | JES |
| CHECKED BY: | VCP |

D Miller
& Associates, PA
ENGINEERING AND DESIGN

1030 BEARCAT WAY
SUITE 103
MORRISVILLE, N.C. 27560
TEL: 919-846-9202
FAX: 919-846-9203
N.C. Corp. License # C-1466